



A NEW RESIDENCE BY:

PAUL TIFFANY HOMES INC.



5608 WESLEY

AMARILLO, TEXAS

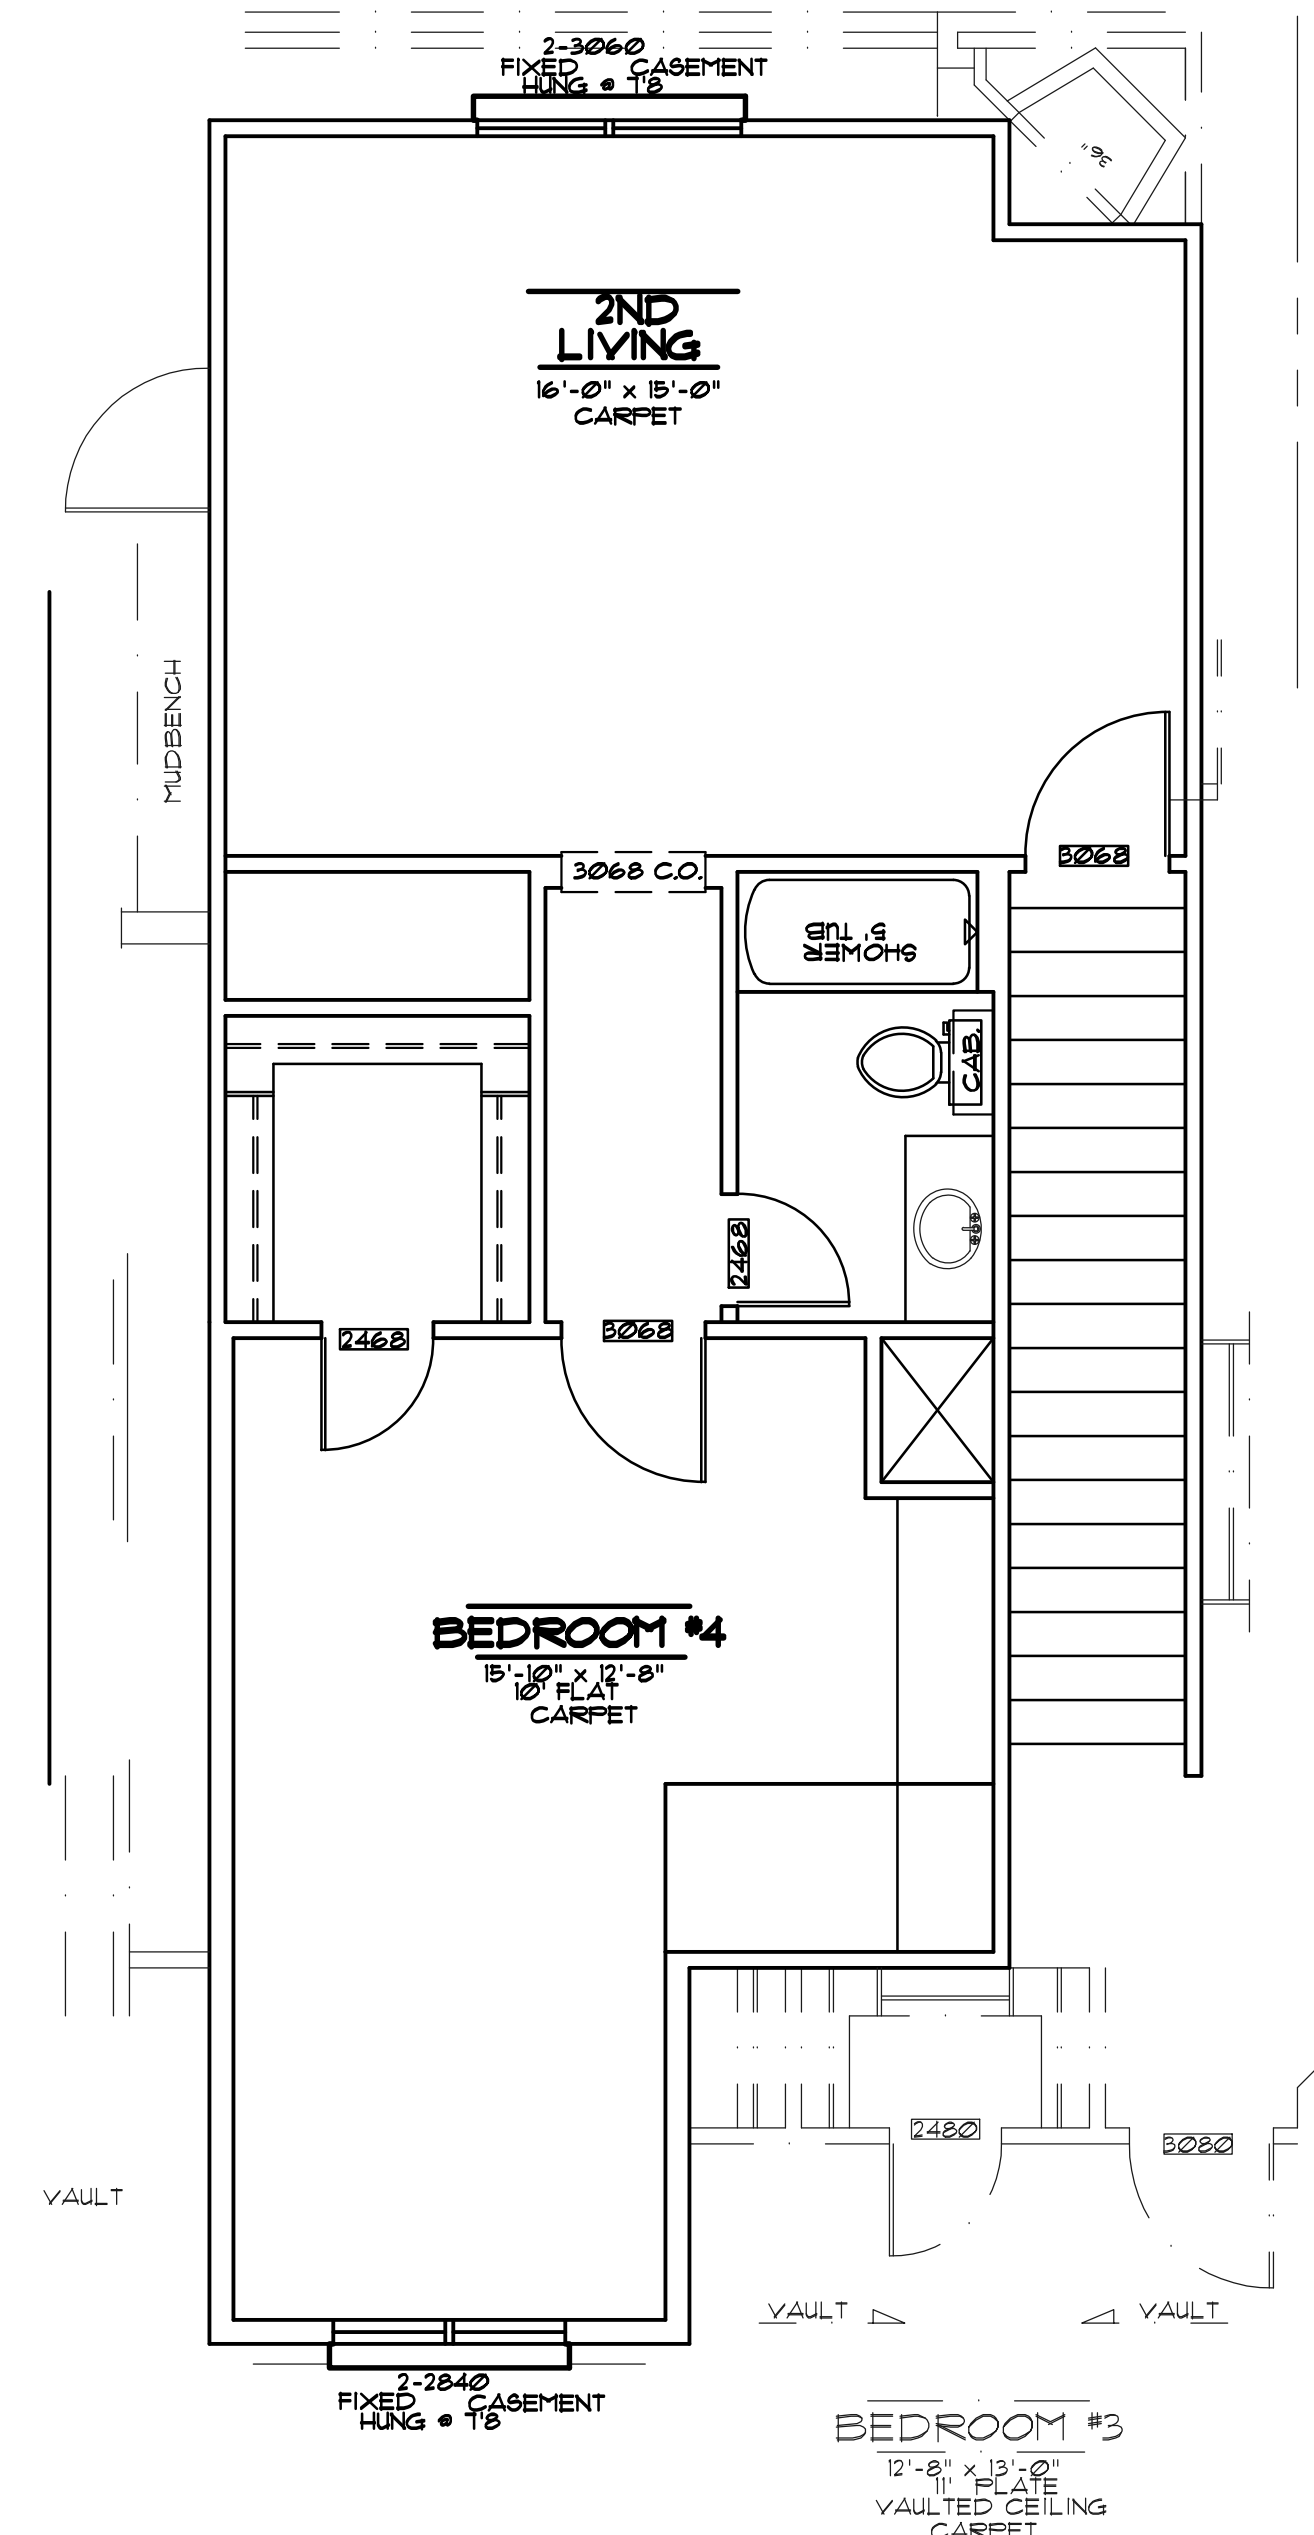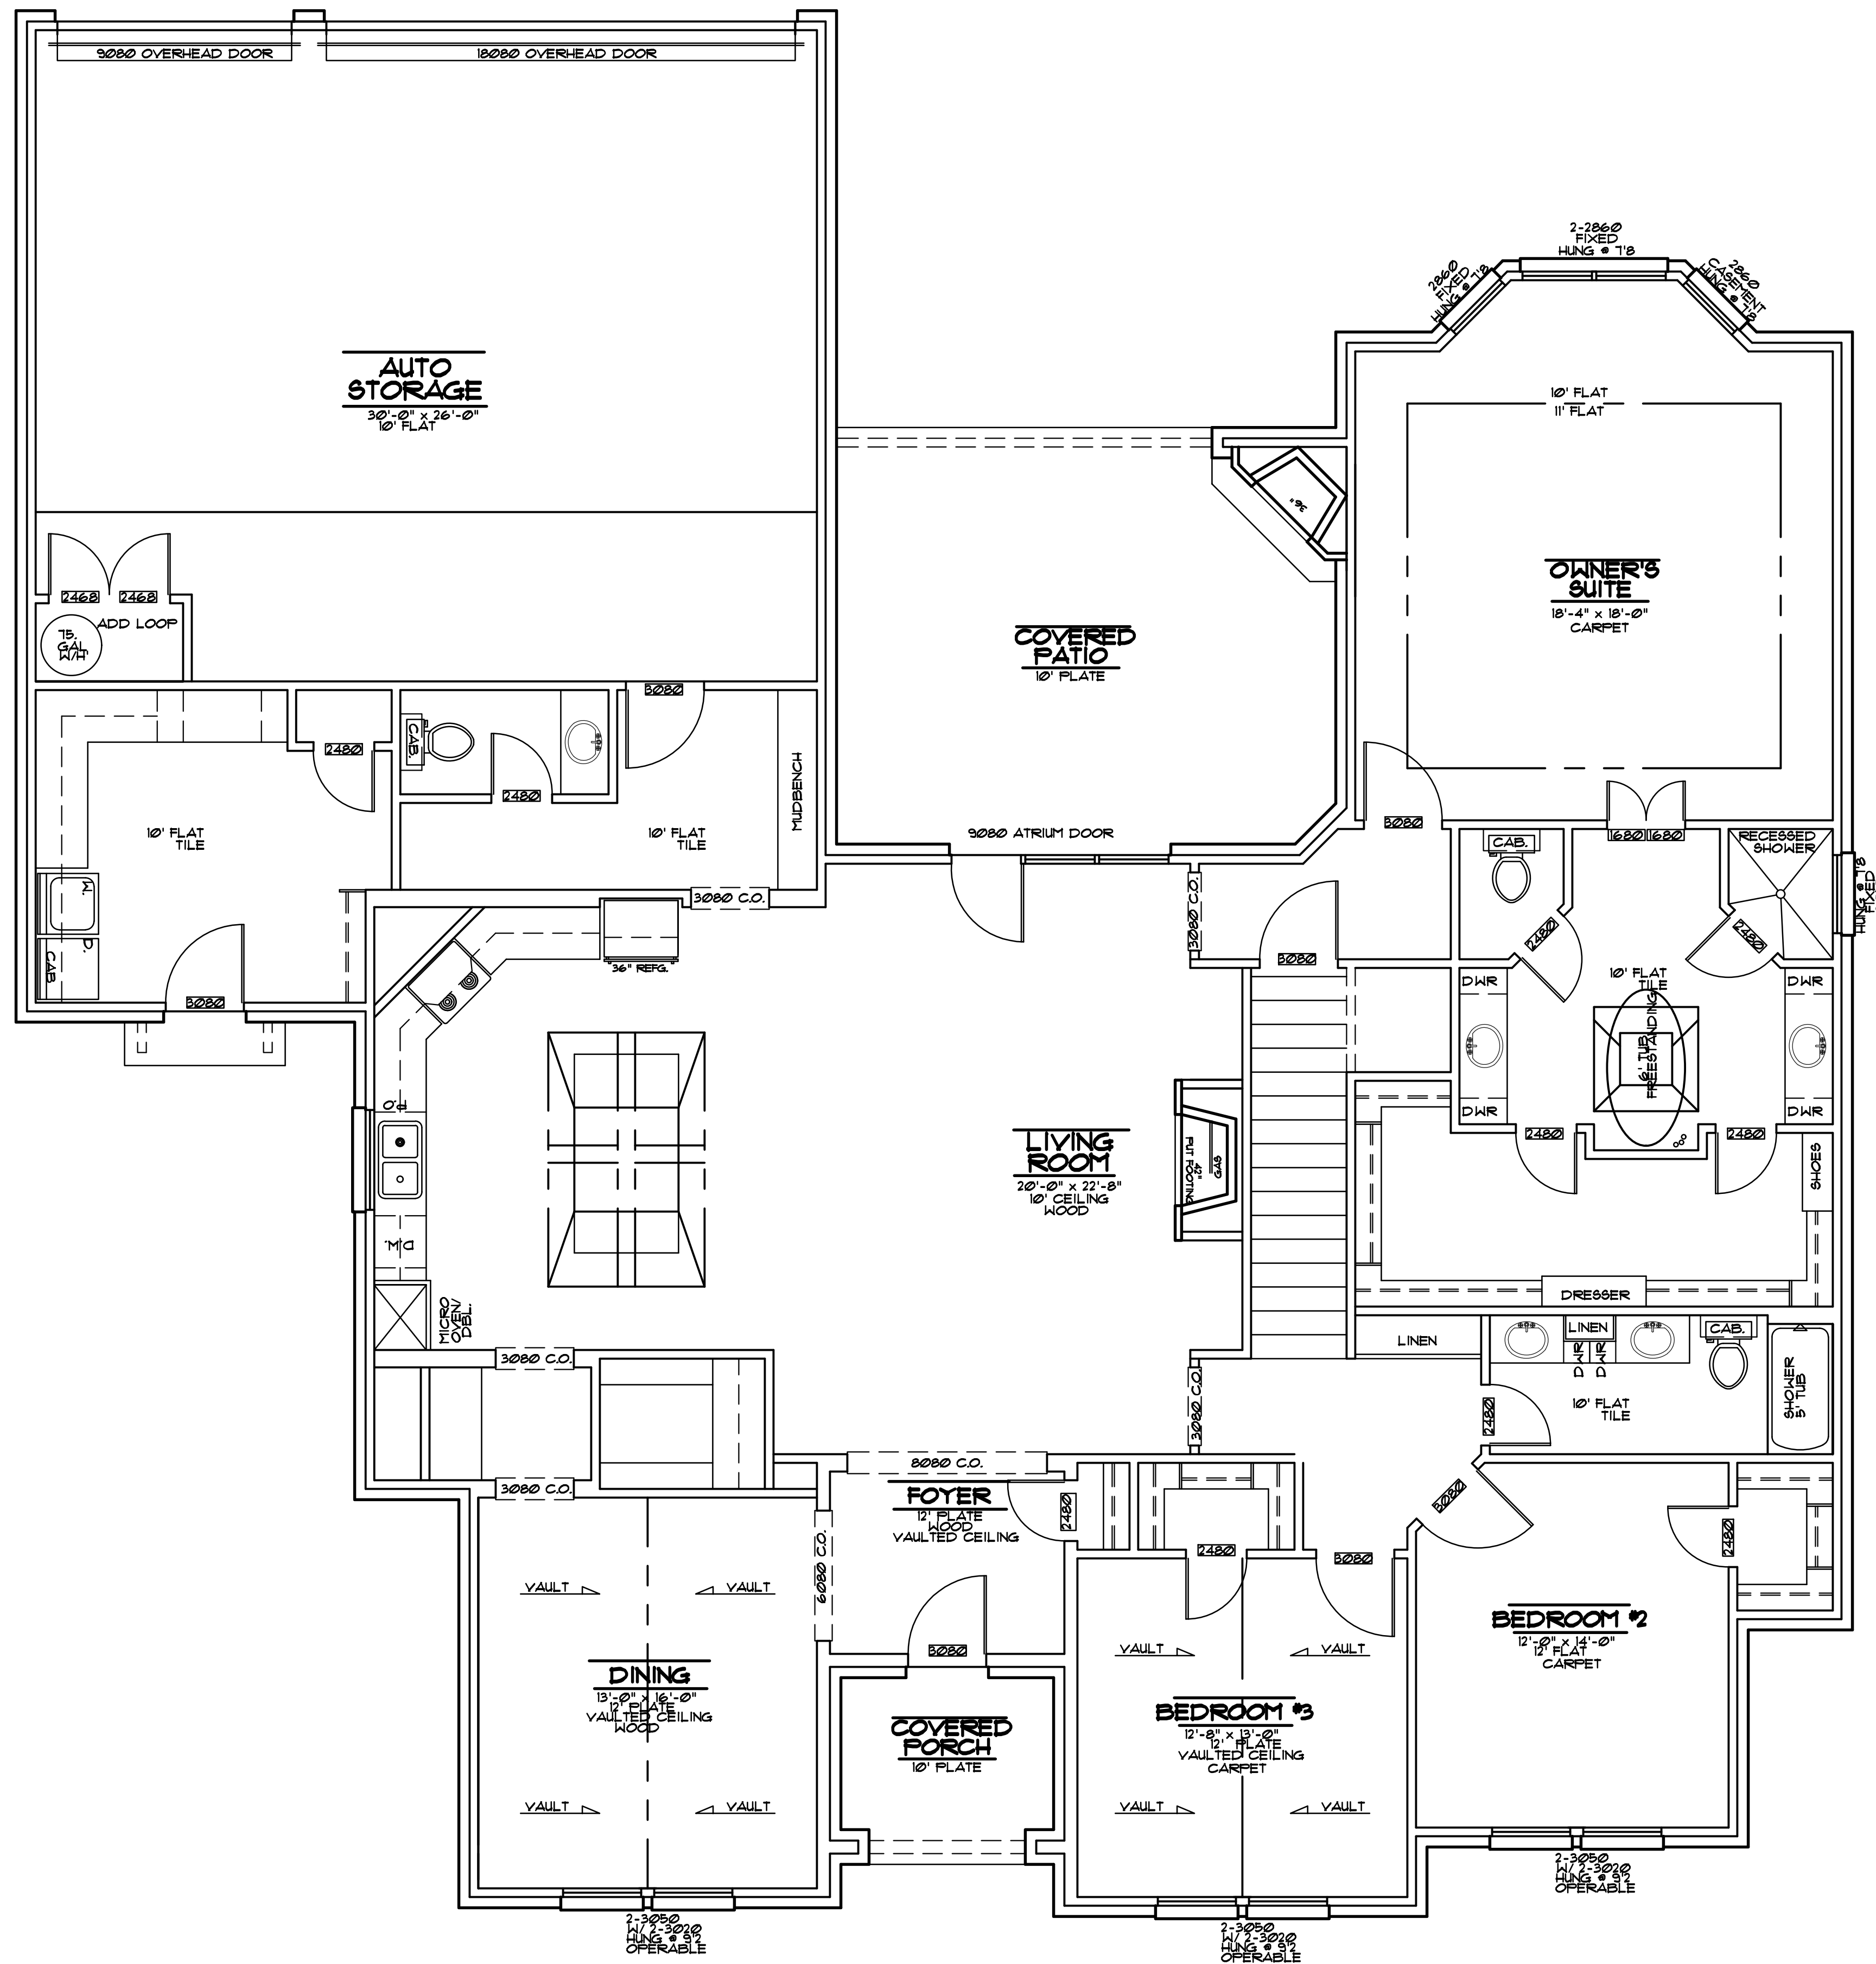

AREAS:

FIRST FLOOR L.A.	2648 SQ. FT.
SECOND FLOOR L.A.	108 SQ. FT.
TOTAL FLOOR L.A.	3356 SQ. FT.
GARAGE	801 SQ. FT.
COVERED PORCH	58 SQ. FT.
REAR PATIO	305 SQ. FT.
TOTAL UNDER ROOF	4512 SQ. FT.
ALL AREAS APPROXIMATE	

1ST FLOOR PLAN
 SCALE: 1/4" = 1'-0"

DRAWN BY:
 RENAISSANCE DESIGN
 KURTIS GARCIA
 6666 AMARILLO BLVD. W
 AMARILLO, TX
 79106 (806) 881-9223

A NEW RESIDENCE BY:
 PAUL TIFFANY HOMES
 5608 WESLEY
 AMARILLO, TX

BUILDER:
 PAUL TIFFANY
 806-616-4833

REVISIONS:

PAGE#
 13
OF
 13
 PLAN # 6608
 WESLEY RD.
 DATE 6/1/21